

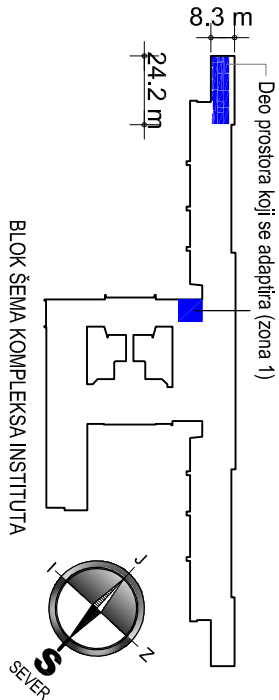


Odeljenje poluintenzivne nege

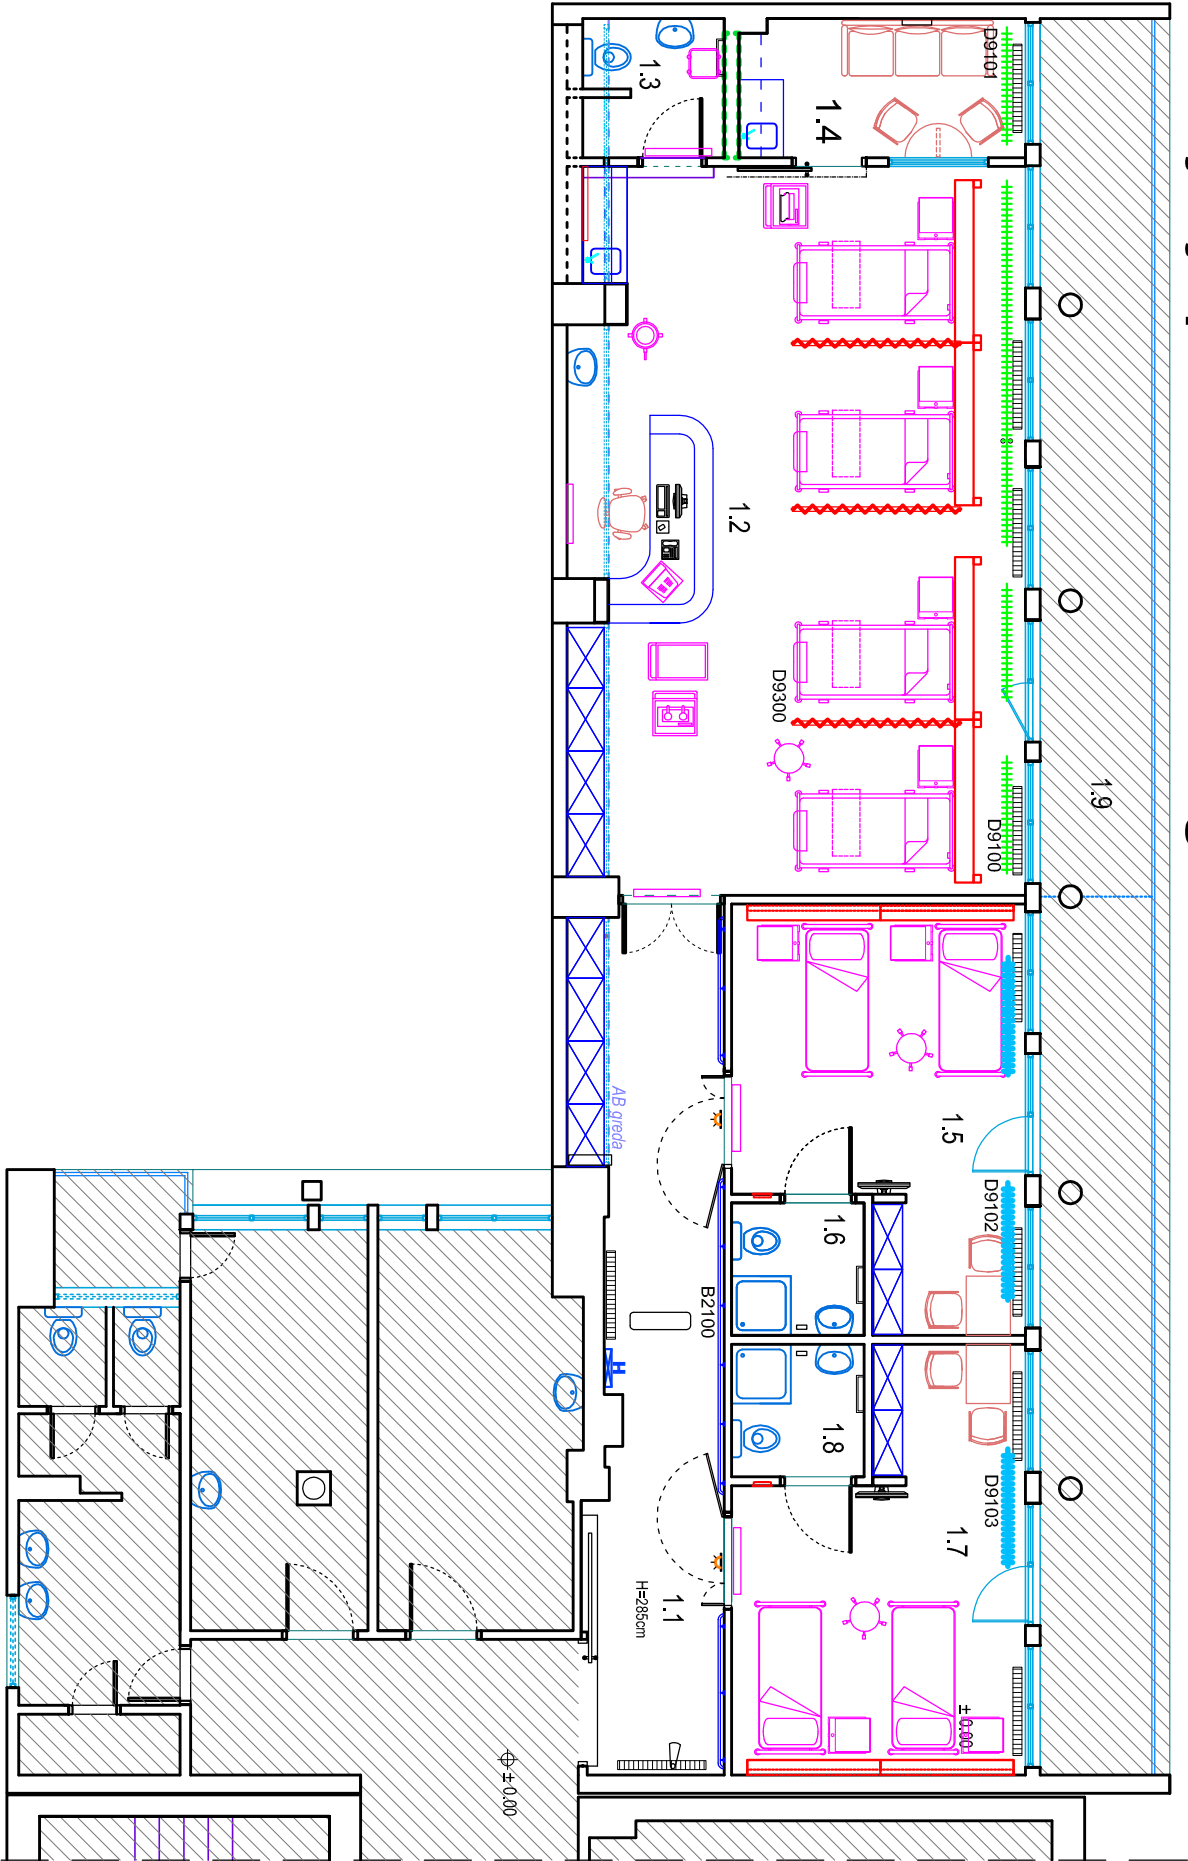

Alergološka ambulanta

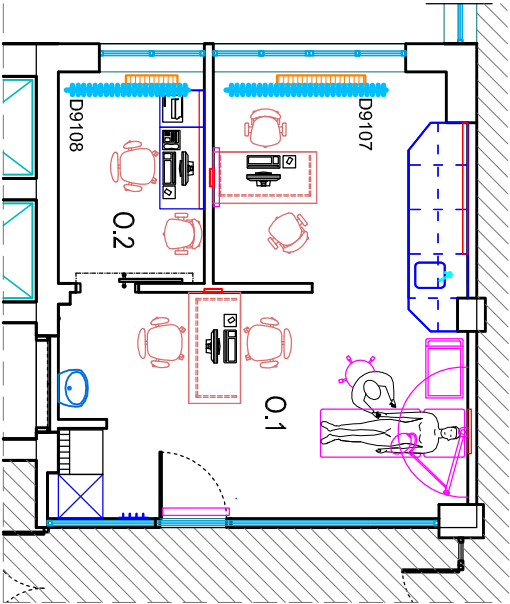


LEGENDA :

- CIGOVANA zavesa
- PANELNA zavesa
- TRAKASTA zavesa

" ARHIMONN " d.o.o.
Arhitektonsko projektovanje, inženjering i medicinska tehnologija

PROJEKAT ENTERIJERA

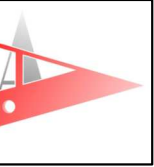

INSTITUT
ZA PLUĆNE BOLESTI
KLINIKA ZA OPSTRUKTIVNE
BOLESTI PLUĆA
SR. KAMENICA

PREGLED
VRSTA I POLOŽAJA
ZAVESA PO ETAŽAMA

OSNOVA I SPRATA

R 1:150

Detalj 1